


EXISTING PAVING THICKNESS PLUS 1"

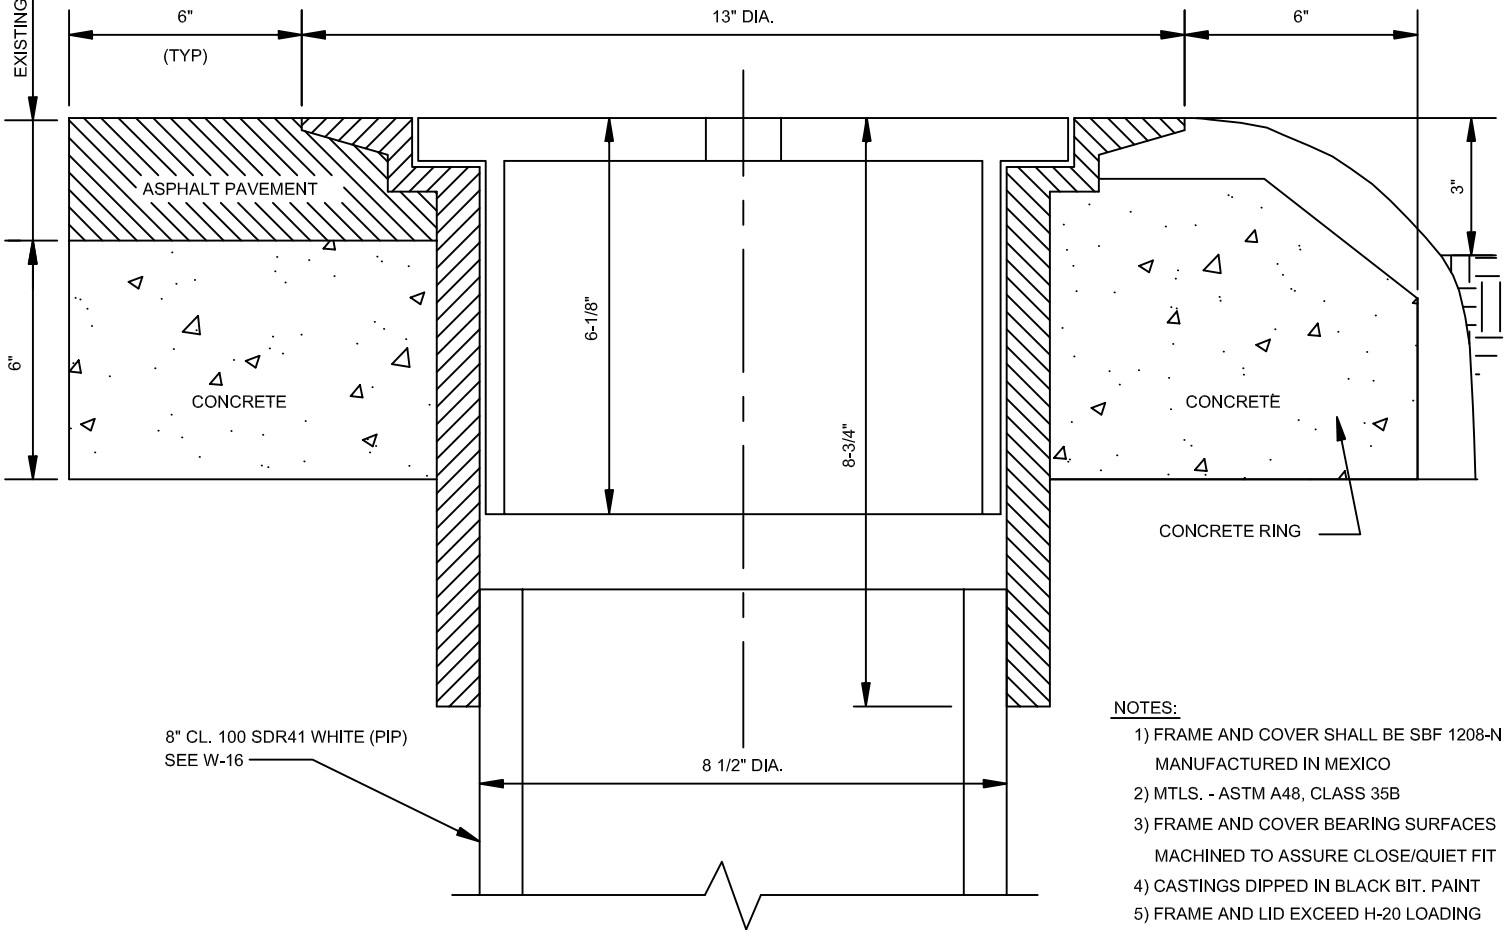

- NOTES:**
- 1) FRAME AND COVER SHALL BE SBF 1208-N MANUFACTURED IN MEXICO
 - 2) MTLs. - ASTM A48, CLASS 35B
 - 3) FRAME AND COVER BEARING SURFACES MACHINED TO ASSURE CLOSE/QUIET FIT
 - 4) CASTINGS DIPPED IN BLACK BIT. PAINT
 - 5) FRAME AND LID EXCEED H-20 LOADING

REVISIONS		
DESCRIPTION	APPROVED	DATE
ADDED 8" CL. 100 SDR41 WHITE PIP		9-9-16
CHANGED MANHOLE NOTE		4-3-18

VALLECITOS WATER DISTRICT STANDARD DRAWING

VALVE BOX FRAME AND LID

DATE: JULY 2015

BY:

Drawing No.

W-14